

THE PROJECT CONSIDERS A-3, B AND S-2 OCCUPANCIES WITH A CONSTRUCTION TYPE OF VB AND ARE CONSIDERED AS NONSEPARATED OCCUPANCIES IN ACCORDANCE WITH SECTION 509.3 WITH GROUP A-3 OCCUPANCY AS THE MOST RESTRICTIVE OCCUPANCY.

OCCUPANCIES: A-3, B, S-2

FRONTAGE INCREASE IN ACCORDANCE WITH CBC 509.3 WAS USED TO INCREASE THE ALLOWABLE AREA.

SEE 3-FEET MINIMUM FRONTAGE DISTANCES THAT EXCEEDED REQUIRED 20 FEET PER 509.3.2

75% OF THE BUILDING FRONTAGE HAS OPEN SPACE GREATER THAN 30 FEET SO THE FRONTAGE INCREASE FACTORS **IS IN ACCORDANCE WITH TABLE 509.3.3**

ALLOWABLE AREA TYPE VB:  
A-3 = 24,000 SF  
MOST RESTRICTIVE: 24,000 SF x 1.15 = 16,500 + 24,000  
= 42,500 SF  
(ALLOWABLE WITH FRONTAGE INCREASE)

B = 36,000 SF  
S-2 = 34,000 SF

ALLOWABLE BUILDING HEIGHT TYPE VB:  
A-3 = 80' (EQUAL)  
B = 60' (EQUAL)  
S-2 = 80' (EQUAL)

ALLOWABLE NUMBER OF STORES TYPE VB:  
A-3 = 3  
B = 3  
S-2 = 3

6 HUTTON CENTRE DR, SUITE 1150 SANTA ANA, CA 92707  
T 949.999.3360 WWW.SVA-ARCHITECTS.COM

THIS DOCUMENT CONTAINS INFORMATION PROPRIETARY TO SVA-ARCHITECTS INC. AND IS FURNISHED UNDER A LICENSE FOR THE INDIVIDUAL PURPOSE OF EVALUATING REQUEST OR REQUESTS FOR BIDDING OR FOR CONTRACTS MAY NOT BE USED FOR ANY OTHER PURPOSE AND MAY NOT BE REPRODUCED OR DISCLOSED TO OTHERS WITHOUT THE WRITTEN AND EXCLUSIVE CONSENT OF SVA-ARCHITECTS INC. ALL RIGHTS RESERVED. © COPYRIGHT 2005.





**PROJECT NAME: NORTH SHORE CLIMATE  
RESILIENCE CENTER**

**ADDRESS:** 70TH AVENUE, MECCA CA 92254-2553

## REVISIONS:


|                     |                |
|---------------------|----------------|
| <b>PROJECT NO:</b>  | Project Number |
| <b>ISSUANCE:</b>    | ISSUE SET      |
| <b>DATE ISSUED:</b> | Issue Date     |
| <b>SCALE:</b>       | As indicated   |

## FLOOR PLAN




THIS DOCUMENT CONTAINS INFORMATION PROPRIETARY TO SWSEARCHTECH  
INC. AND IS FURNISHED ON CONFIDENCE FOR THE LIMITED PURPOSE OF  
EVALUATION. REPRODUCED OR REPEATED USE OF THIS DOCUMENT OR ITS CONTENTS MAY  
NOT BE USED FOR ANY OTHER PURPOSE AND MAY NOT BE REPRODUCED OR  
DISCLOSED TO OTHERS WITHOUT THE WRITTEN AUTHORITY/CONSENT OF SWA.

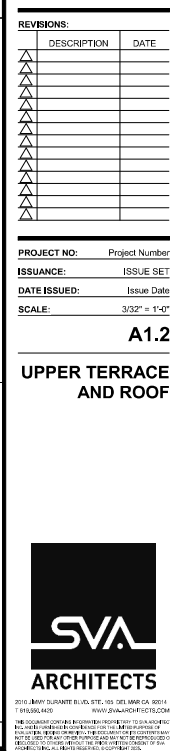



DESERT RECREATION DISTRICT  
NORTH SHORE CLIMATE  
RESILIENCE CENTER  
70TH AVENUE, MECCA CA 92254-2553

OWNER:  
PROJECT NAME:  
CLIENT ADDRESS:



PROJECT NO: Project Number  
DATE ISSUED: Issue Date  
SCALE:

SHEET NUMBER: A101  
SHEET TITLE:

Design Border Sample




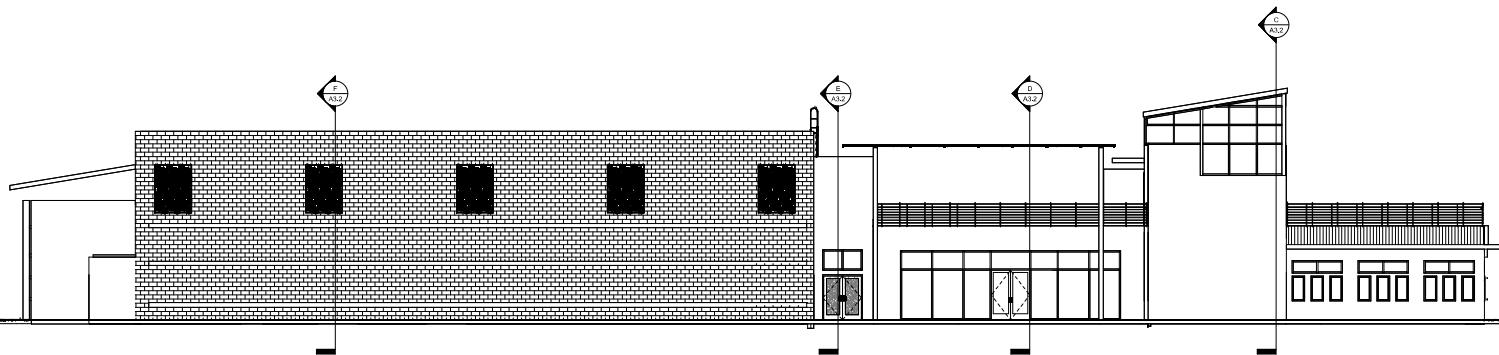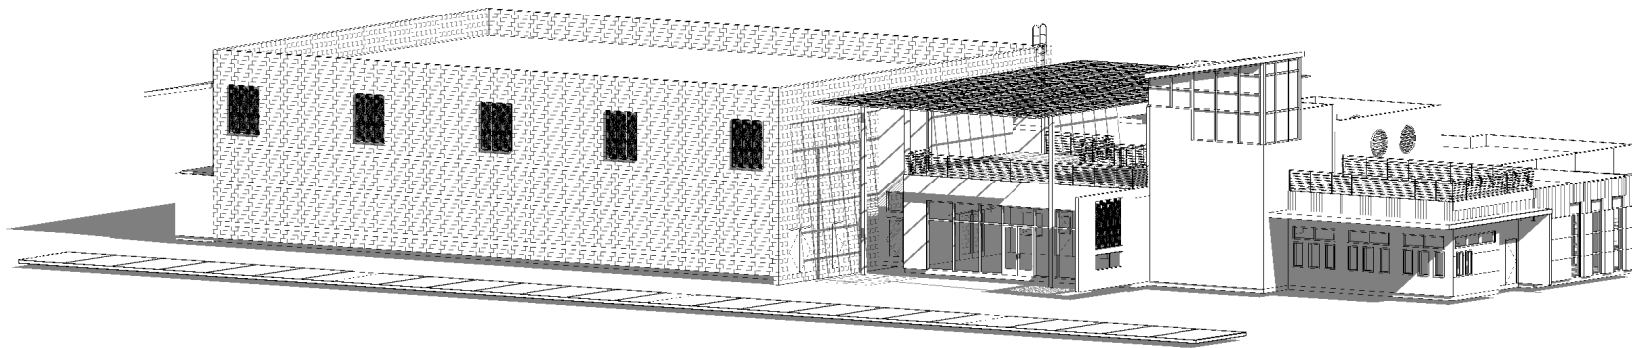

WEST ELEVATION 1/8" = 1'-0" 1

OWNER: DESERT RECREATION DISTRICT  
 PROJECT NAME: NORTH SHORE CLIMATE  
 RESILIENCE CENTER  
 ADDRESS: 70TH AVENUE, MECCA, CA 92254-3053

REVISIONS:

| DESCRIPTION | DATE |
|-------------|------|
|             |      |
|             |      |
PROJECT NO: Project Number  
 ISSUANCE: ISSUE SET  
 DATE ISSUED: Issue Date  
 SCALE: 1/8" = 1'-0"

A2.1


EXTERIOR  
 ELEVATIONS



 WWW.SVAARCHITECTS.COM





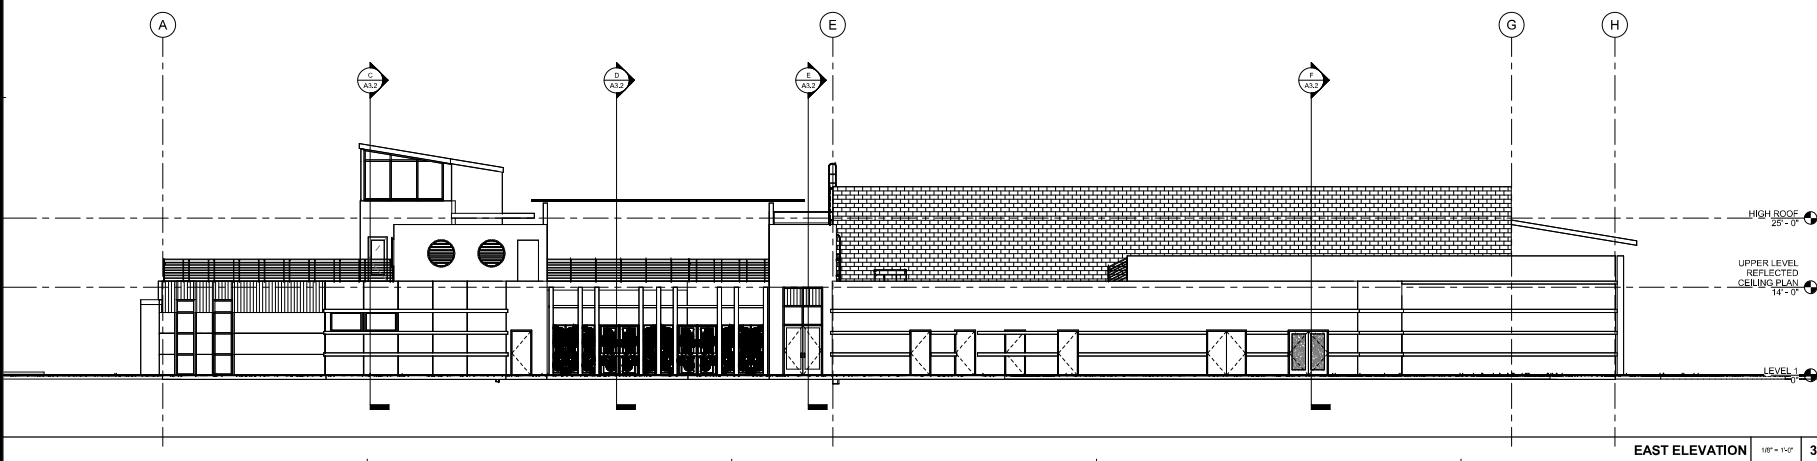


**ADDRESS:** 70TH AVENUE, MECCA CA 92254-2553

|                     |                |
|---------------------|----------------|
| <b>PROJECT NO:</b>  | Project Number |
| <b>ISSUANCE:</b>    | ISSUE SET      |
| <b>DATE ISSUED:</b> | Issue Date     |
| <b>SCALE:</b>       | 1/8" = 1'-0"   |

## EXTERIOR ELEVATIONS



2010 JIMMY DURANTE BLVD. STE. 105 GIL, MNR. CA. 95020  
T 610.550.4420 WWW.SWARCHITECTS.CO

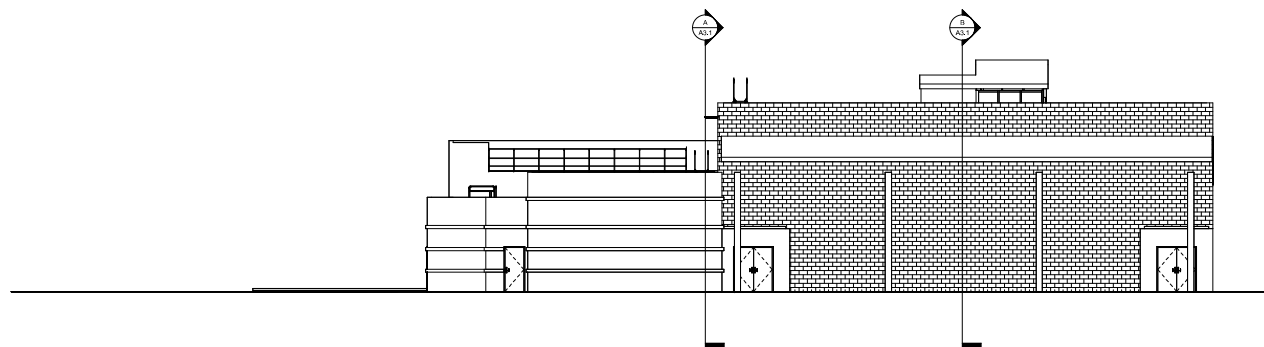

T

**ADDRESS:** 70TH AVENUE, MECCA CA 92254-2553

[illegible]

## A2.4

## A2.4

## EXTERIOR ELEVATIONS




T 619.550.4470 [WWW.SVA-ARCHITECTS.CO](http://WWW.SVA-ARCHITECTS.CO)









**ADDRESS:** 70TH AVENUE, MECCA CA 92254-2553

[illegible]

## A2.6



|                   |               |   |
|-------------------|---------------|---|
| TERRACE ELEVATION | 1.88' = 1'-0" | 8 |
|-------------------|---------------|---|

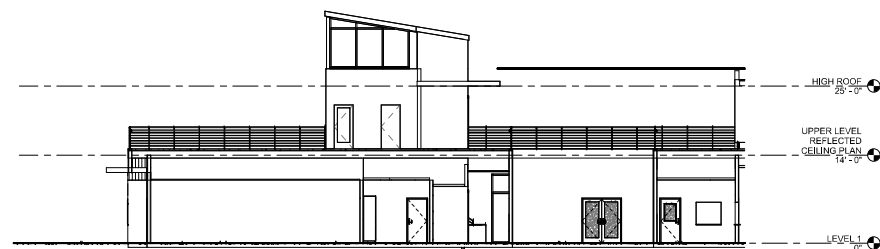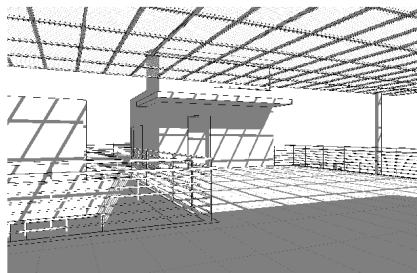




**ADDRESS:** 70TH AVENUE, MECCA CA 92254-2553

|                     |                |
|---------------------|----------------|
| <b>PROJECT NO:</b>  | Project Number |
| <b>ISSUANCE:</b>    | ISSUE SET      |
| <b>DATE ISSUED:</b> | Issue Date     |
| <b>SCALE:</b>       | 1/8" = 1'-0"   |

## BUILDING SECTIONS



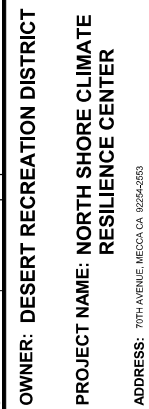

|                     |                |
|---------------------|----------------|
| <b>PROJECT NO:</b>  | Project Number |
| <b>ISSUANCE:</b>    | ISSUE SET      |
| <b>DATE ISSUED:</b> | Issue Date     |
| <b>SCALE:</b>       | 1/8" = 1'-0"   |


### A3.2

## BUILDING SECTIONS



2010 JIMMY DURANTE BLVD, STE. 105, DEL MAR, CA 92014  
T 619.590.4420 WWW.SWA-ARCHITECTS.COM

THIS DOCUMENT CONTAINS INFORMATION PROPRIETARY TO SWA ARCHITECTS, INC. AND IS FURNISHED IN CONFIDENCE FOR THE LIMITED PURPOSE OF EVALUATING REQUEST OR RECEIVING THIS DOCUMENT OR ITS CONTENTS MAY NOT BE USED FOR ANY OTHER PURPOSE AND MAY NOT BE REPRODUCED OR DISCLOSED TO OTHERS WITHOUT THE WRITTEN CONSENT OF SWA

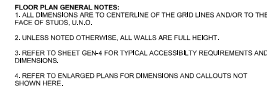

Architectural floor plan of the first floor, showing various rooms and their square footages:

- STAIR LVL 1: 155 SF
- ELEVATOR: 58 SF
- RR 1: 70 SF
- STORAGE: 91 SF
- OFFICE 1: 119 SF
- OFFICE 2: 119 SF
- OFFICE 3: 119 SF
- ADMIN. CORR: 248 SF
- WORKSTATIONS: 244 SF
- KITCHENETTE: 163 SF
- LACTATION: 61 SF
- RR 2: 63 SF
- CORRIDOR: 107 SF
- MEETING / CLASSROOM: 1161 SF
- RECREATION RM: 1278 SF

**ADDRESS:** 70TH AVENUE, MECCA CA 92254-2553

[illegible]

## ENLARGED FLOOR PLAN




2010 JIMMY DURANTE BLVD. STE. 105 DEL MAR CA 92014  







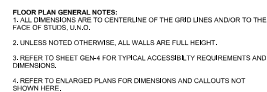

### FLOOR PLAN LEGEND

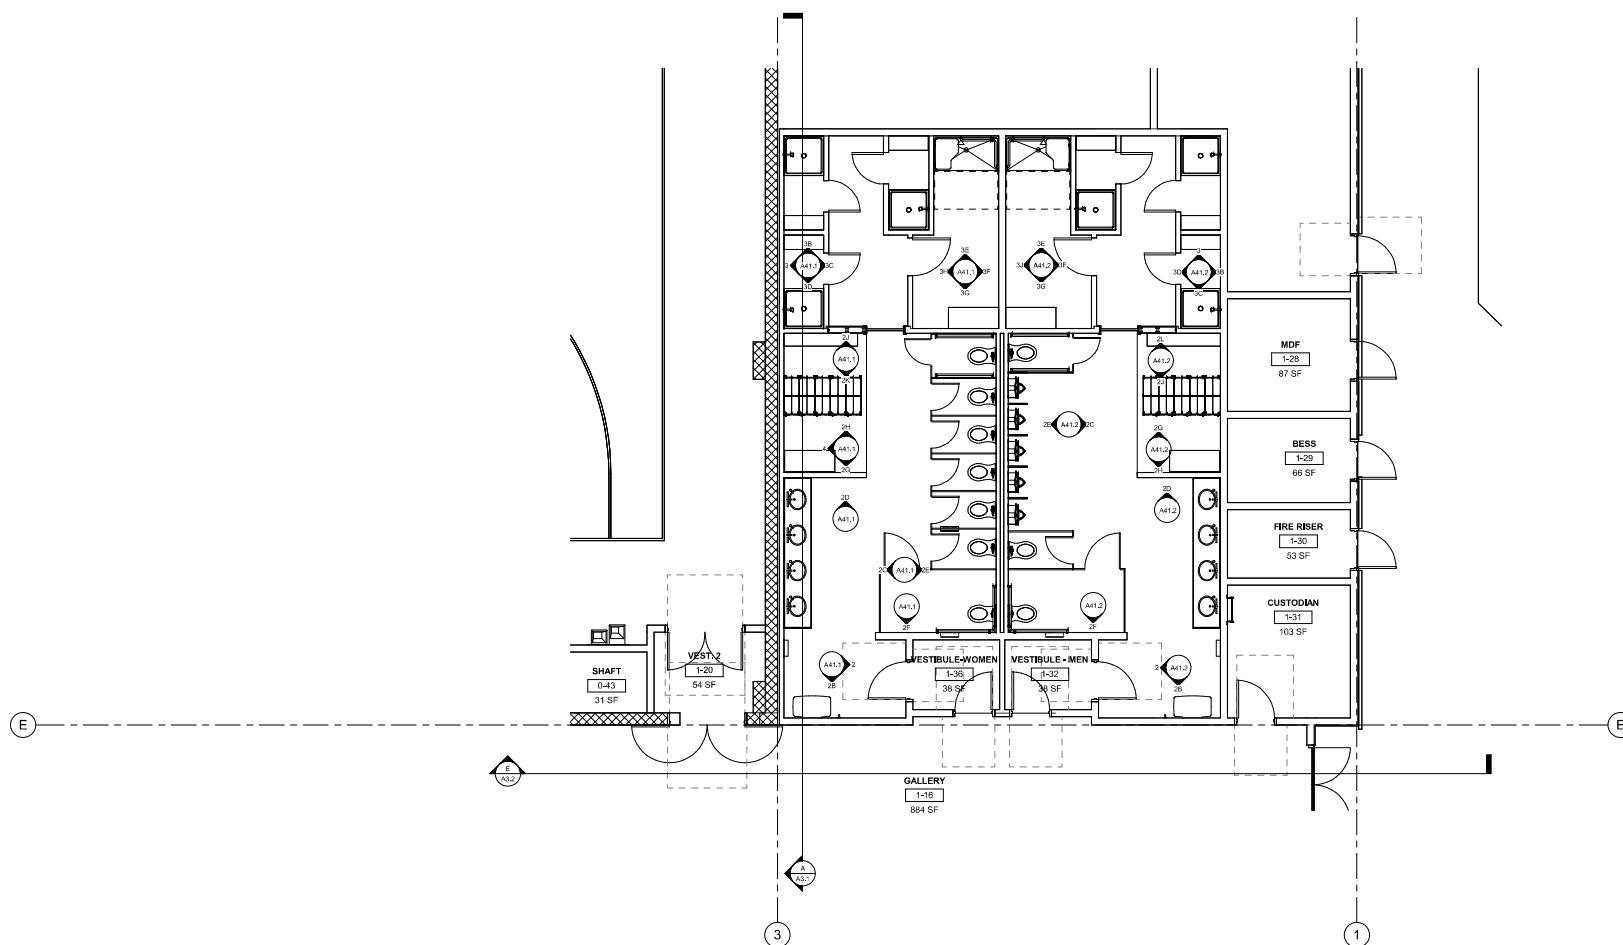

**OWNER: DESERT RECREATION DISTRICT**

**PROJECT NAME: NORTH SHORE CLIMATE  
RESILIENCE CENTER**

**ADDRESS:** 70TH AVENUE, MECCA CA 92254-2553

[illegible]

|              |                |
|--------------|----------------|
| PROJECT NO:  | Project Number |
| ISSUANCE:    | ISSUE SET      |
| DATE ISSUED: | Issue Date     |
| SCALE:       | 1/4" = 1'-0"   |

**A40.3**

## ENLARGED FLOOR PLAN



2010 JIMMY DURANTE BLVD STE. 105 DEL MAR CA 92014  
T 619.590.4420 WWW.SWARCHITECTS.CO

THIS DOCUMENT CONTAINS INFORMATION PROPRIETARY TO SWARCHITECTS AND IS TO BE FURNISHED TO YOU FOR THE LIMITED PURPOSE OF EVALUATING REQUEST FOR PROPOSAL. THIS DOCUMENT OR ITS CONTENTS ARE NOT TO BE USED FOR ANY OTHER PURPOSE AND MAY NOT BE REPRODUCED, DISCLOSED TO OTHERS OR USED IN ANY MANNER WITHOUT THE WRITTEN CONSENT OF SWARCHITECTS.



| <u>SYMBOL</u>                                                                       | <u>CODE</u> | <u>DESCRIPTION</u> |
|-------------------------------------------------------------------------------------|-------------|--------------------|
|  | <b>1</b>    | ENHANCED CONCRETE  |
|  | <b>2</b>    | STANDARD CONCRETE  |



**PARKING LOT TREES**  
 PROSOPIS GLANDULOSA AZT / AZT THORNLESS HONEY MESQUITE  
 PROSOPIS PUBESCENS / SCHREIBER MESQUITE

**ACCENT/ORNAMENTAL TREES**  
 CERES OCCIDENTALIS / WESTERN REDBUD  
 CHILIPERIS LINEARIS / DESERT WILLOW  
 OLNEYA TESOTA / DESERT BRONWOOD

**COOL DOWN TREES**  
 PARQUINERIA FLORIDA / BLUE PALM VERDE  
 PROSOPIS GLANDULOSA AZT / AZT THORNLESS HONEY MESQUITE

**CONSERVE WATER TREES**  
 PARQUINERIA FLORIDA / BLUE PALM VERDE  
 PROSOPIS GLANDULOSA AZT / AZT THORNLESS HONEY MESQUITE  
 PROSOPIS PUBESCENS / SCHREIBER MESQUITE

CONDEA EMORYI / DESERT LAVENDER  
 ENCELIA FARINOSA / BRITTLEBUSH  
 ERIOGONUM FASCICULATUM / CALIFORNIA BUCKWHEAT  
 JUSTICIA CALIFORNICA / CHUPAROSA  
 PENSTEMON EATONII / FIRECRACKER PENSTEMON  
 SALVIA APIANA / WHITE SAGE  
 SPHAERALCEA AMBIGUA / DESERT GLOBEMALLOW

ERIOGONUM FASCICULATUM / CALIFORNIA BUCKWHEAT  
FALLUGIA PARADOXA / APACHE PLUME  
JUSTICIA CALIFORNICA / CHUPAROSA  
SPHAERALCEA AMBIGUA / DESERT GLOBENALLOW

FEROCACTUS CYLINDRACEUS / COMPASS BARREL CACTUS  
FOUQUIERIA SPLENDENS / OCOTILLO  
LARREA TRIDENTATA / CREOSOTE BUSH  
SPHAERALCEA AMBIGUA / DESERT GLOBEMALLOW

CILIANDRA ERIOPHYLLA / FAIRY DUSTER  
 CONDEA EMORYI / DESERT LAVENDER  
 ENCELA FARINOSA / BRITTLEBUSH  
 ERIGONUM FASCICULATUM / CALIFORNIA BUCKWHEAT  
 FALLUGIA PARADOXA / APACHE PLUME  
 MUHLNBERGIA RIGENS / DEER GRASS  
 PENSTEMON EATONI / FIRECRACKER PENSTEMON

MUHLBERGIA RIGENS / DEER GRASS  
PENSTEMON EATONII / FIRECRACKER PENSTEMON  
SALVIA APIANA / WHITE SAGE

.....

EXISTING  
NORTH  
SHORE  
COMMUNITY  
PARK



401 B ST. SUITE 600, SAN DIEGO, CA 92101  
PHONE: (619) 234-9411  
WWW.KIMLEY-HORN.COM

[illegible]

NOT FOR  
CONSTRUCTION

DATE: 10/14/2025

50% SCHEMATIC DESIGN  
DESERT RECREATION DISTRICT  
MECCA - NORTH SHORE CLIMATE  
RESILIENCE CENTER

|                |    |
|----------------|----|
| Project Number |    |
| Config:        |    |
| Drawn By       | GN |
| Checked By     | CC |

CONCEPTUAL  
LANDSCAPE  
PLAN

L1.0



## TREES/ ÁRBOLES



Blue Palo Verde/ Palo Verde Azul  
*Parkinsonia florida*



Screwbean Mesquite / Mezquite Tornillo  
*Strombocarpa pubescens*



Honey Mesquite / Mezquite  
*Neltuma glandulosa*



Desert Willow/ Flora de Mimbre  
*Chilopsis linearis*



Desert Ironwood/ Palo Fierro  
*Olneya tesota*



Western Redbud/ Arbol de las Judas  
*Cercis occidentalis*

## SHRUBS/ ARBUSTOS



Apache Plume/ Ponil  
*Fallugia paradoxa*



Desert Agave/ Amul  
*Agave deserti*



Brittlebush / Rama Blanca  
*Encelia farinosa*



Firecracker Penstemon/ Jarritos  
*Penstemon eatonii*



California Buckwheat/ Maderista  
*Eriogonum fasciculatum*



Desert Milkweed/ Jumete  
*Asclepias subulata*



Sticky Monkey Hower/ Flor de Mono  
*Diplacus aurantiacus*



Desert Globemallow/ Mal De Ojo  
*Sphaeralcea ambigua*



White Sage/ Salvia Blanca  
*Salvia Apiana*



Cresote/ Hediondilla  
*Larrea tridentata*



Ocotillo/ Ocotillo  
*Fouquieria splendens*



Chuparosa/ Chuparosa  
*Justicia californica*



Desert Marigold/ Hierba Amarilla  
*Baileya multiradiata*



Desert Lavender / Salvia del Sesierto  
*Condea emoryi*






Deer Grass/ Zacate de Venado  
*Muhlenbergia rigens*



California Barrel Cactus/ Biznaga  
*Ferocactus cylindraceus*

### Symbol Legend

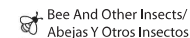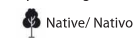

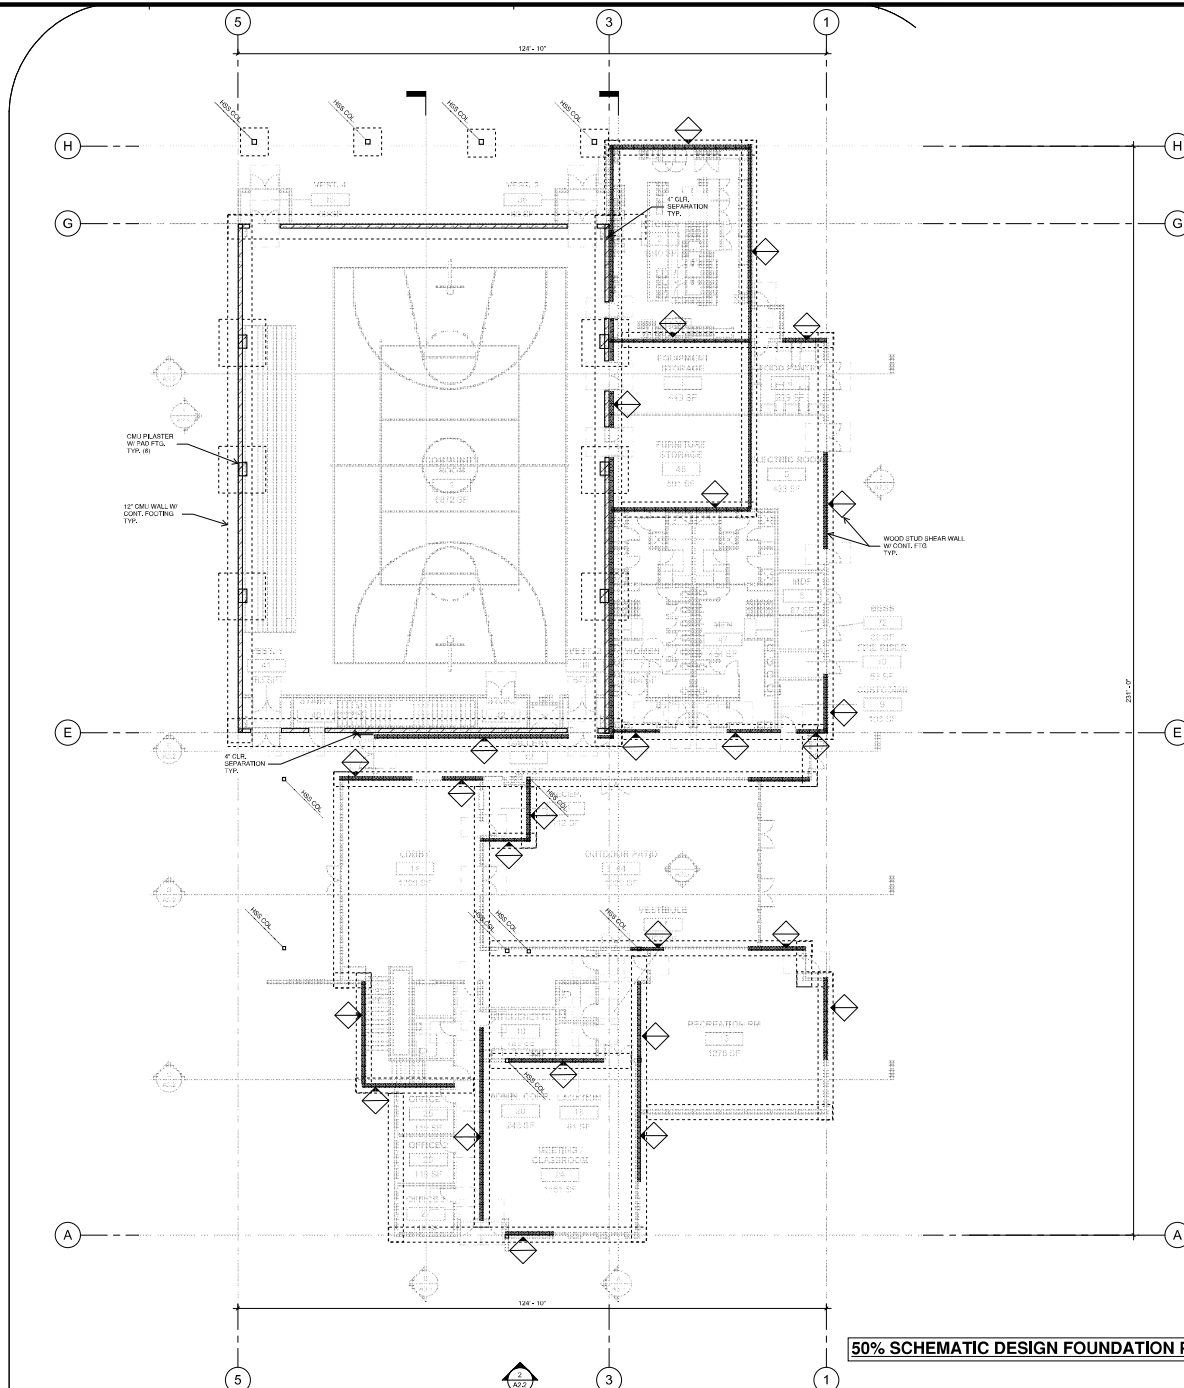


## KEYNOTES

**OWNER: DESERT RECREATION DISTRICT**

PROJECT NAME: MECCA RESILIENCY CENTER

**ADDRESS:** 70TH AVENUE, MECCA CA 92254-2553



REVISIONS:

[illegible]

**PROJECT NO:** Project Number

ISSUANCE: ISSUE SET

DATE ISSUED: Issue Date

**SCALE:** As indicated

## A1.1

## FLOOR PLAN

CONSULTANT



1 Ada, Suite 100, Irvine, CA 92618  
Tel (949) 462-3209 • Fax (949) 462-3201  
[www.ftmnc.com](http://www.ftmnc.com)



2010 JIMMY DURANTE BLVD. STE. 105 DEL MAR CA 92014  
TEL: 619.439.4400 FAX: 619.439.4401





---

|                |                         |          |
|----------------|-------------------------|----------|
|----------------|-------------------------|----------|



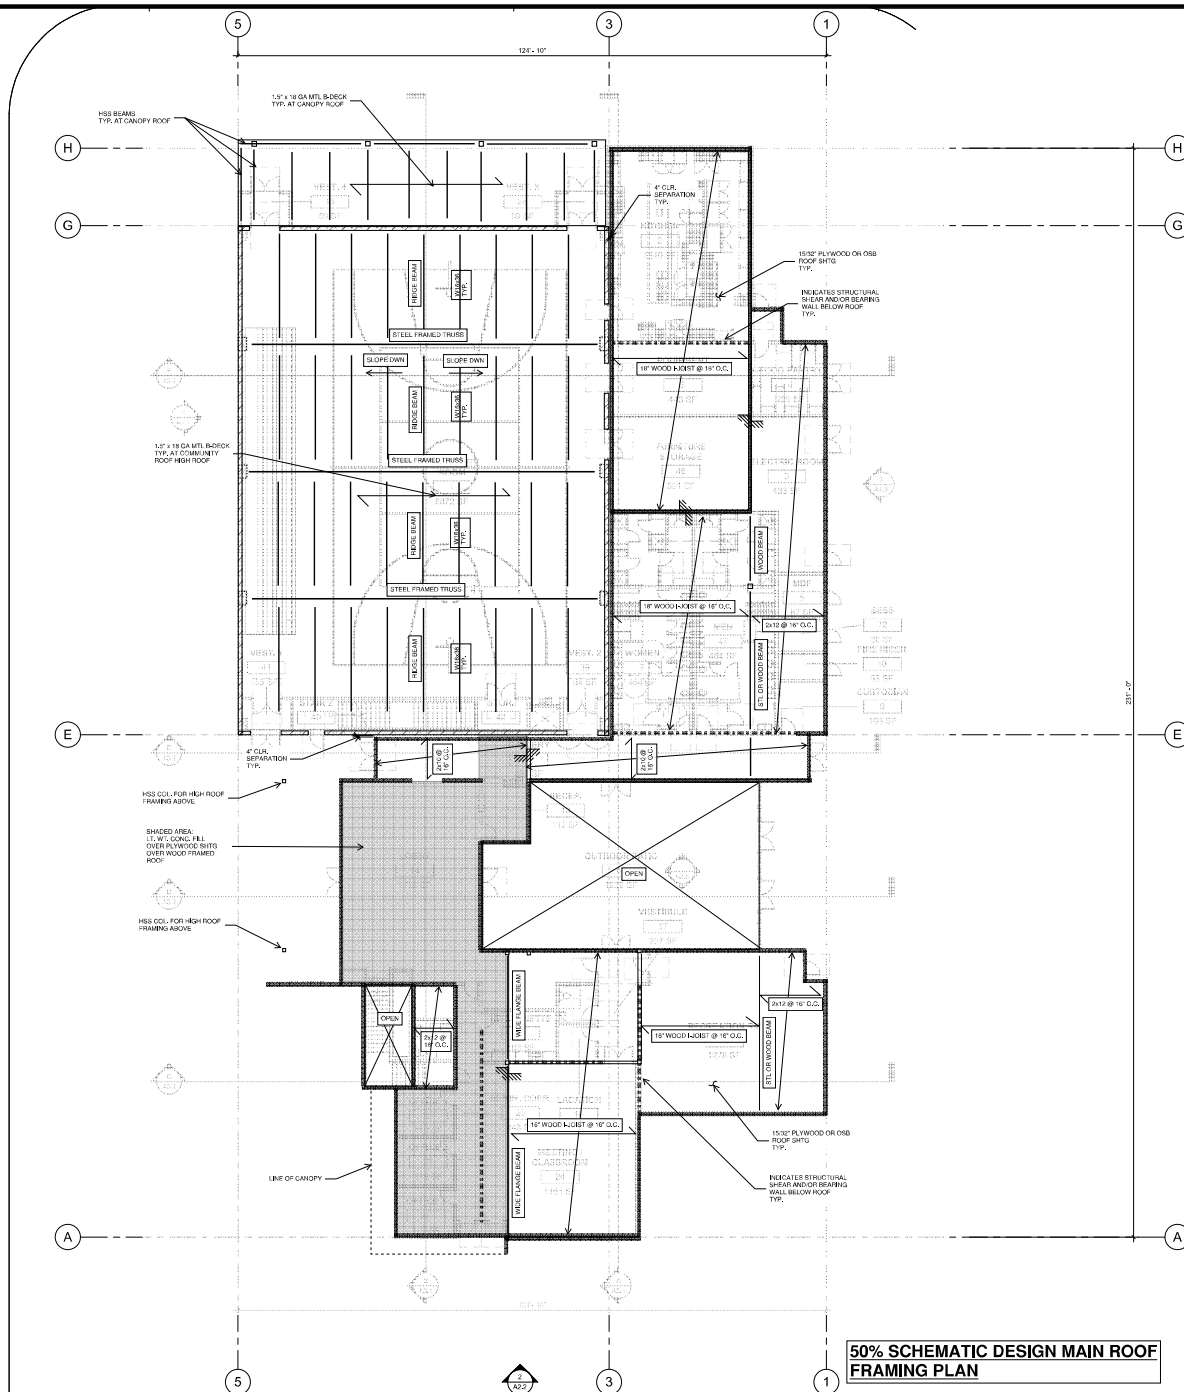

| <div style="border: 1px solid black; padding: 2px;">?</div> | DESCRIPTION |
|-------------------------------------------------------------|-------------|
|                                                             |             |

**OWNER: DESERT RECREATION DISTRICT**

**PROJECT NAME: MECCA RESILIENCY CENTER**

**ADDRESS:** 70TH AVENUE, MECCA CA 92254-2553



## KEYNOTES

**REVISIONS:**

[illegible]

PROJECT NO: Project Number

ISSUANCE: ISSUE SET

DATE ISSUED: Issue Date

SCALE: \_\_\_\_\_ As indicated

## A1.1

## FLOOR PLAN

CONSULTANT



1 Ada, Suite 100, Irvine, CA 92618  
Tel (949) 462-3200 • Fax (949) 462-3201  
[www.3mec.com](http://www.3mec.com)



2010 JIMMY DURANTE BLVD STE. 105 DEL MAR CA 92014  
T 619.590.4420 WWW.SVAARCHITECTS.COM

THIS DOCUMENT CONTAINS INFORMATION PROPRIETARY TO SVALANDTECT  
SVA, AND IS FURNISHED ON CONFERENCE FOR THE LIMITED PURPOSE OF  
PUBLICATION OF INFORMATION. THIS DOCUMENT OR ITS CONTENTS MAY  
NOT BE USED FOR ANY OTHER PURPOSE AND MAY NOT BE REPRODUCED OR  
CLOSED TO OTHERS WITHOUT THE WRITTEN AGREEMENT OF SVA.